




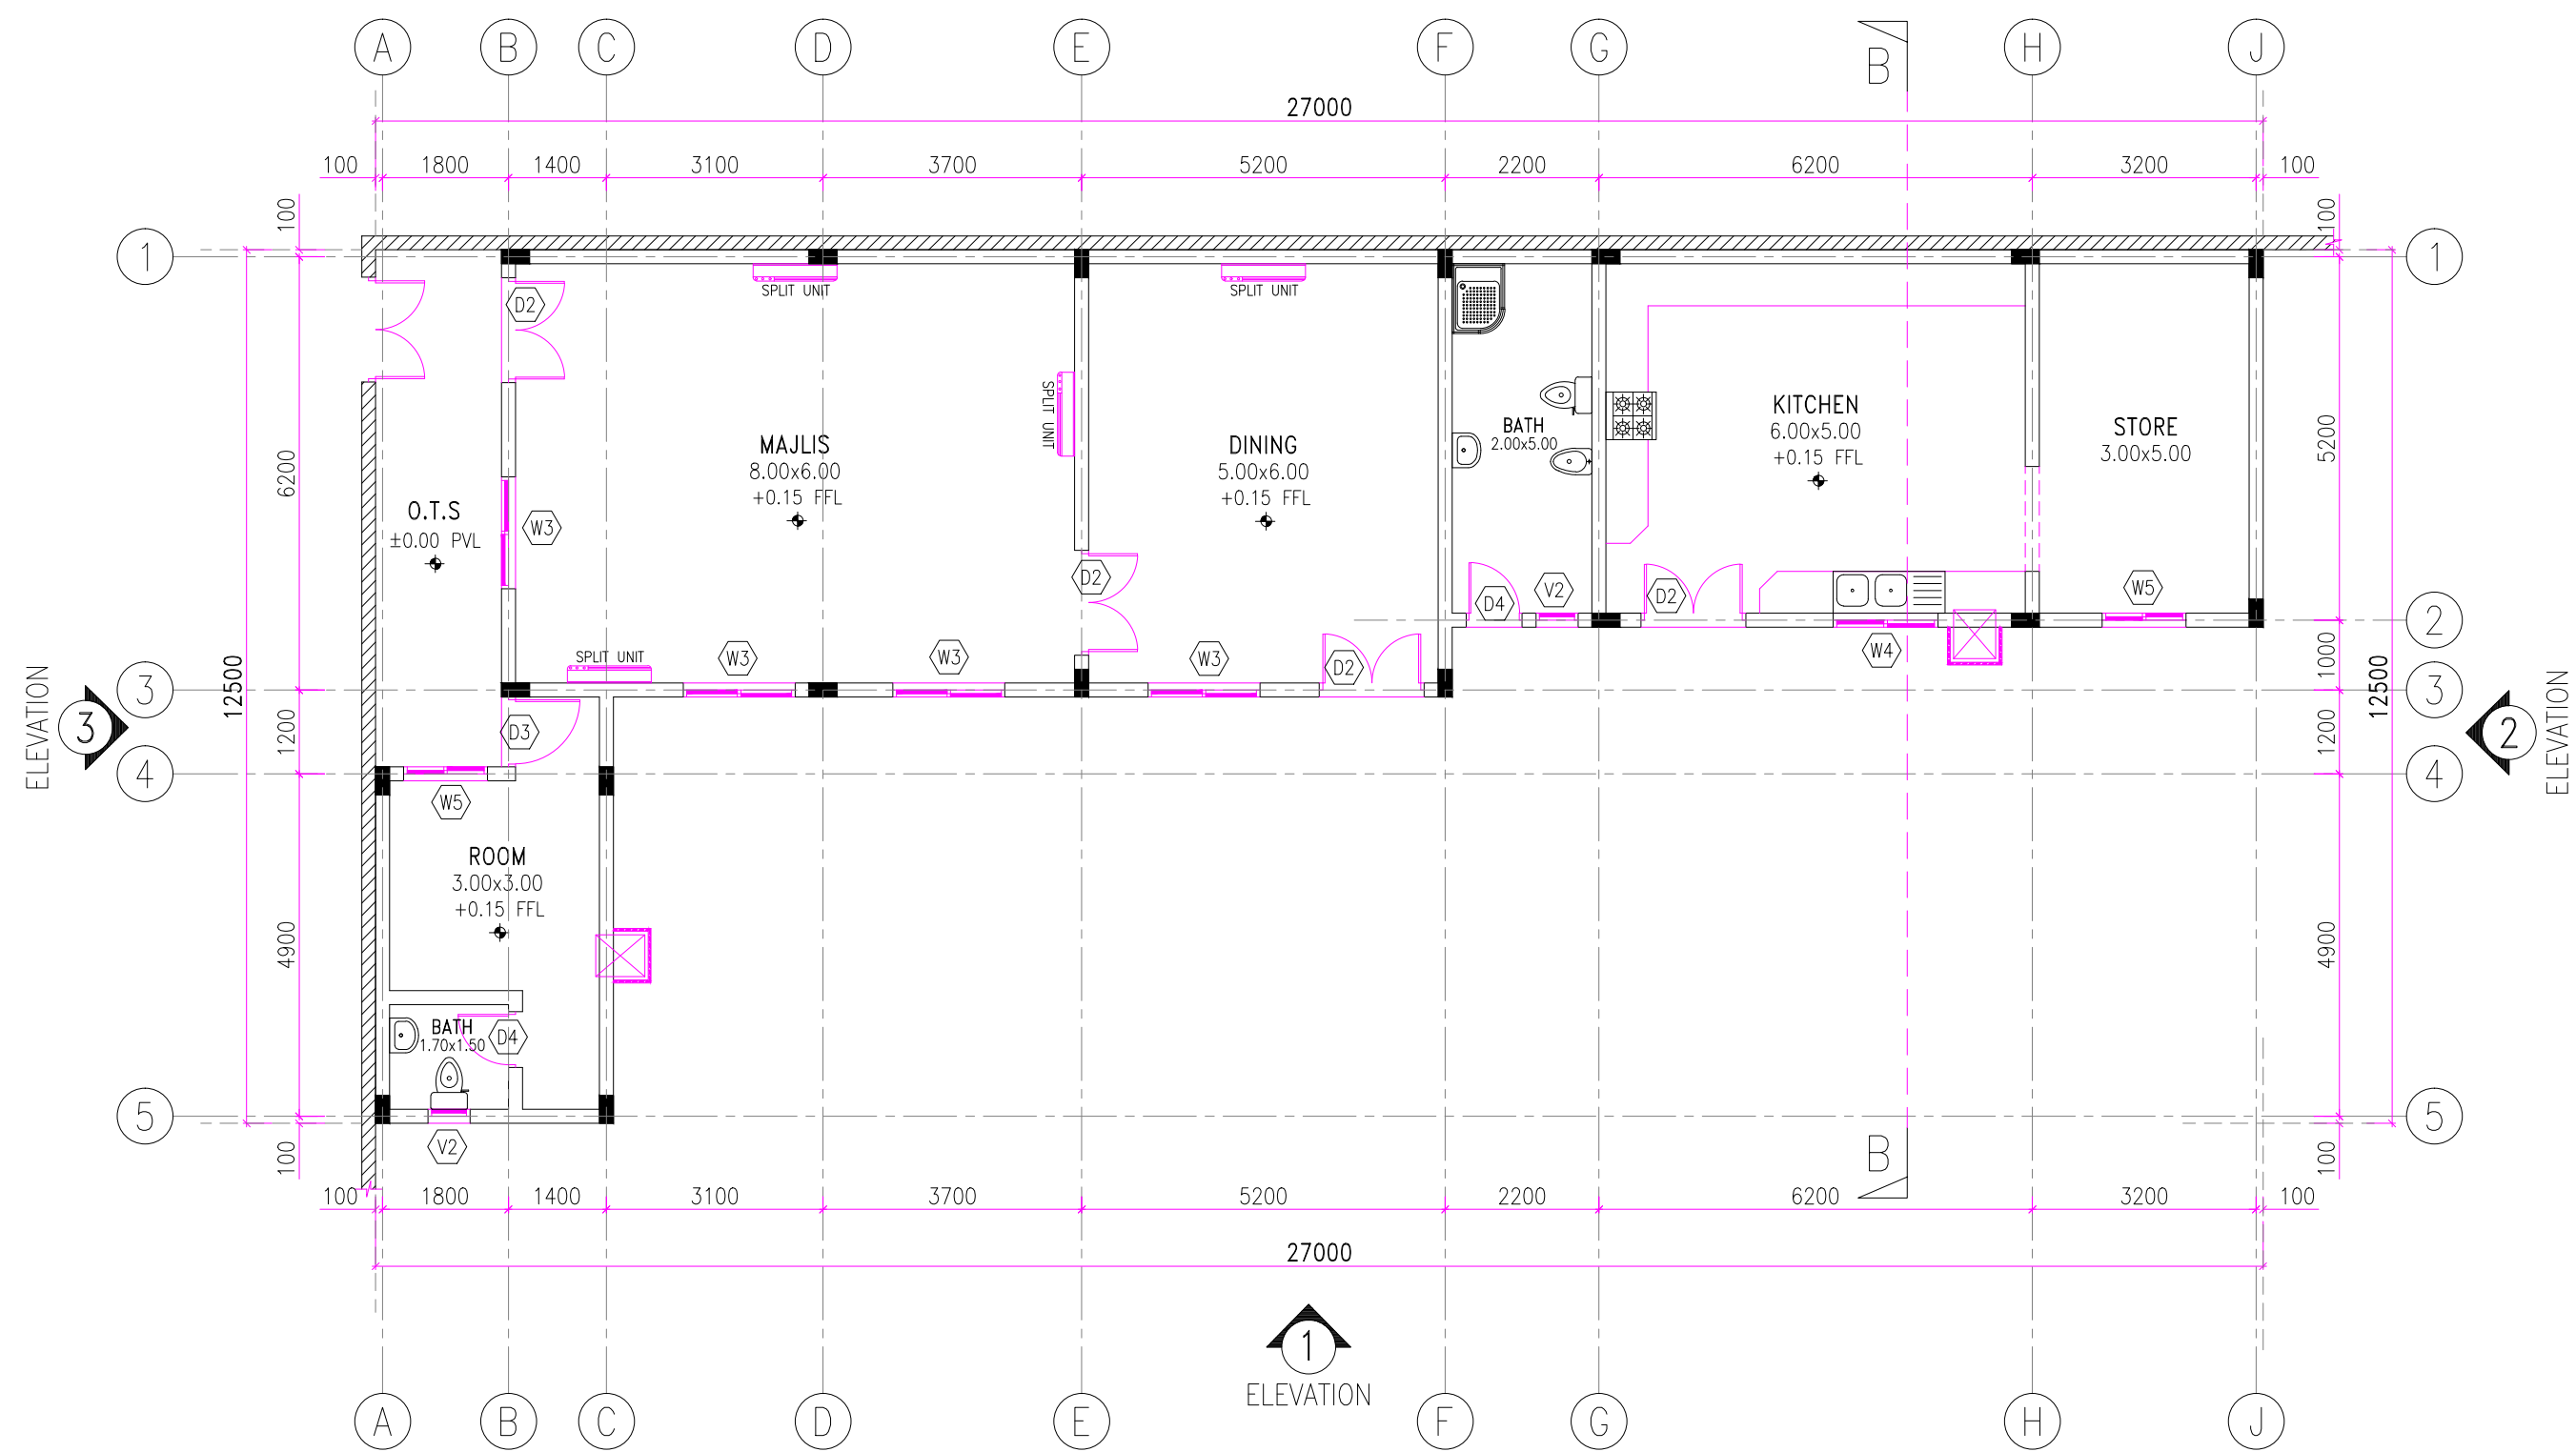


GROUND FLOOR PLAN
SCALE 1:100

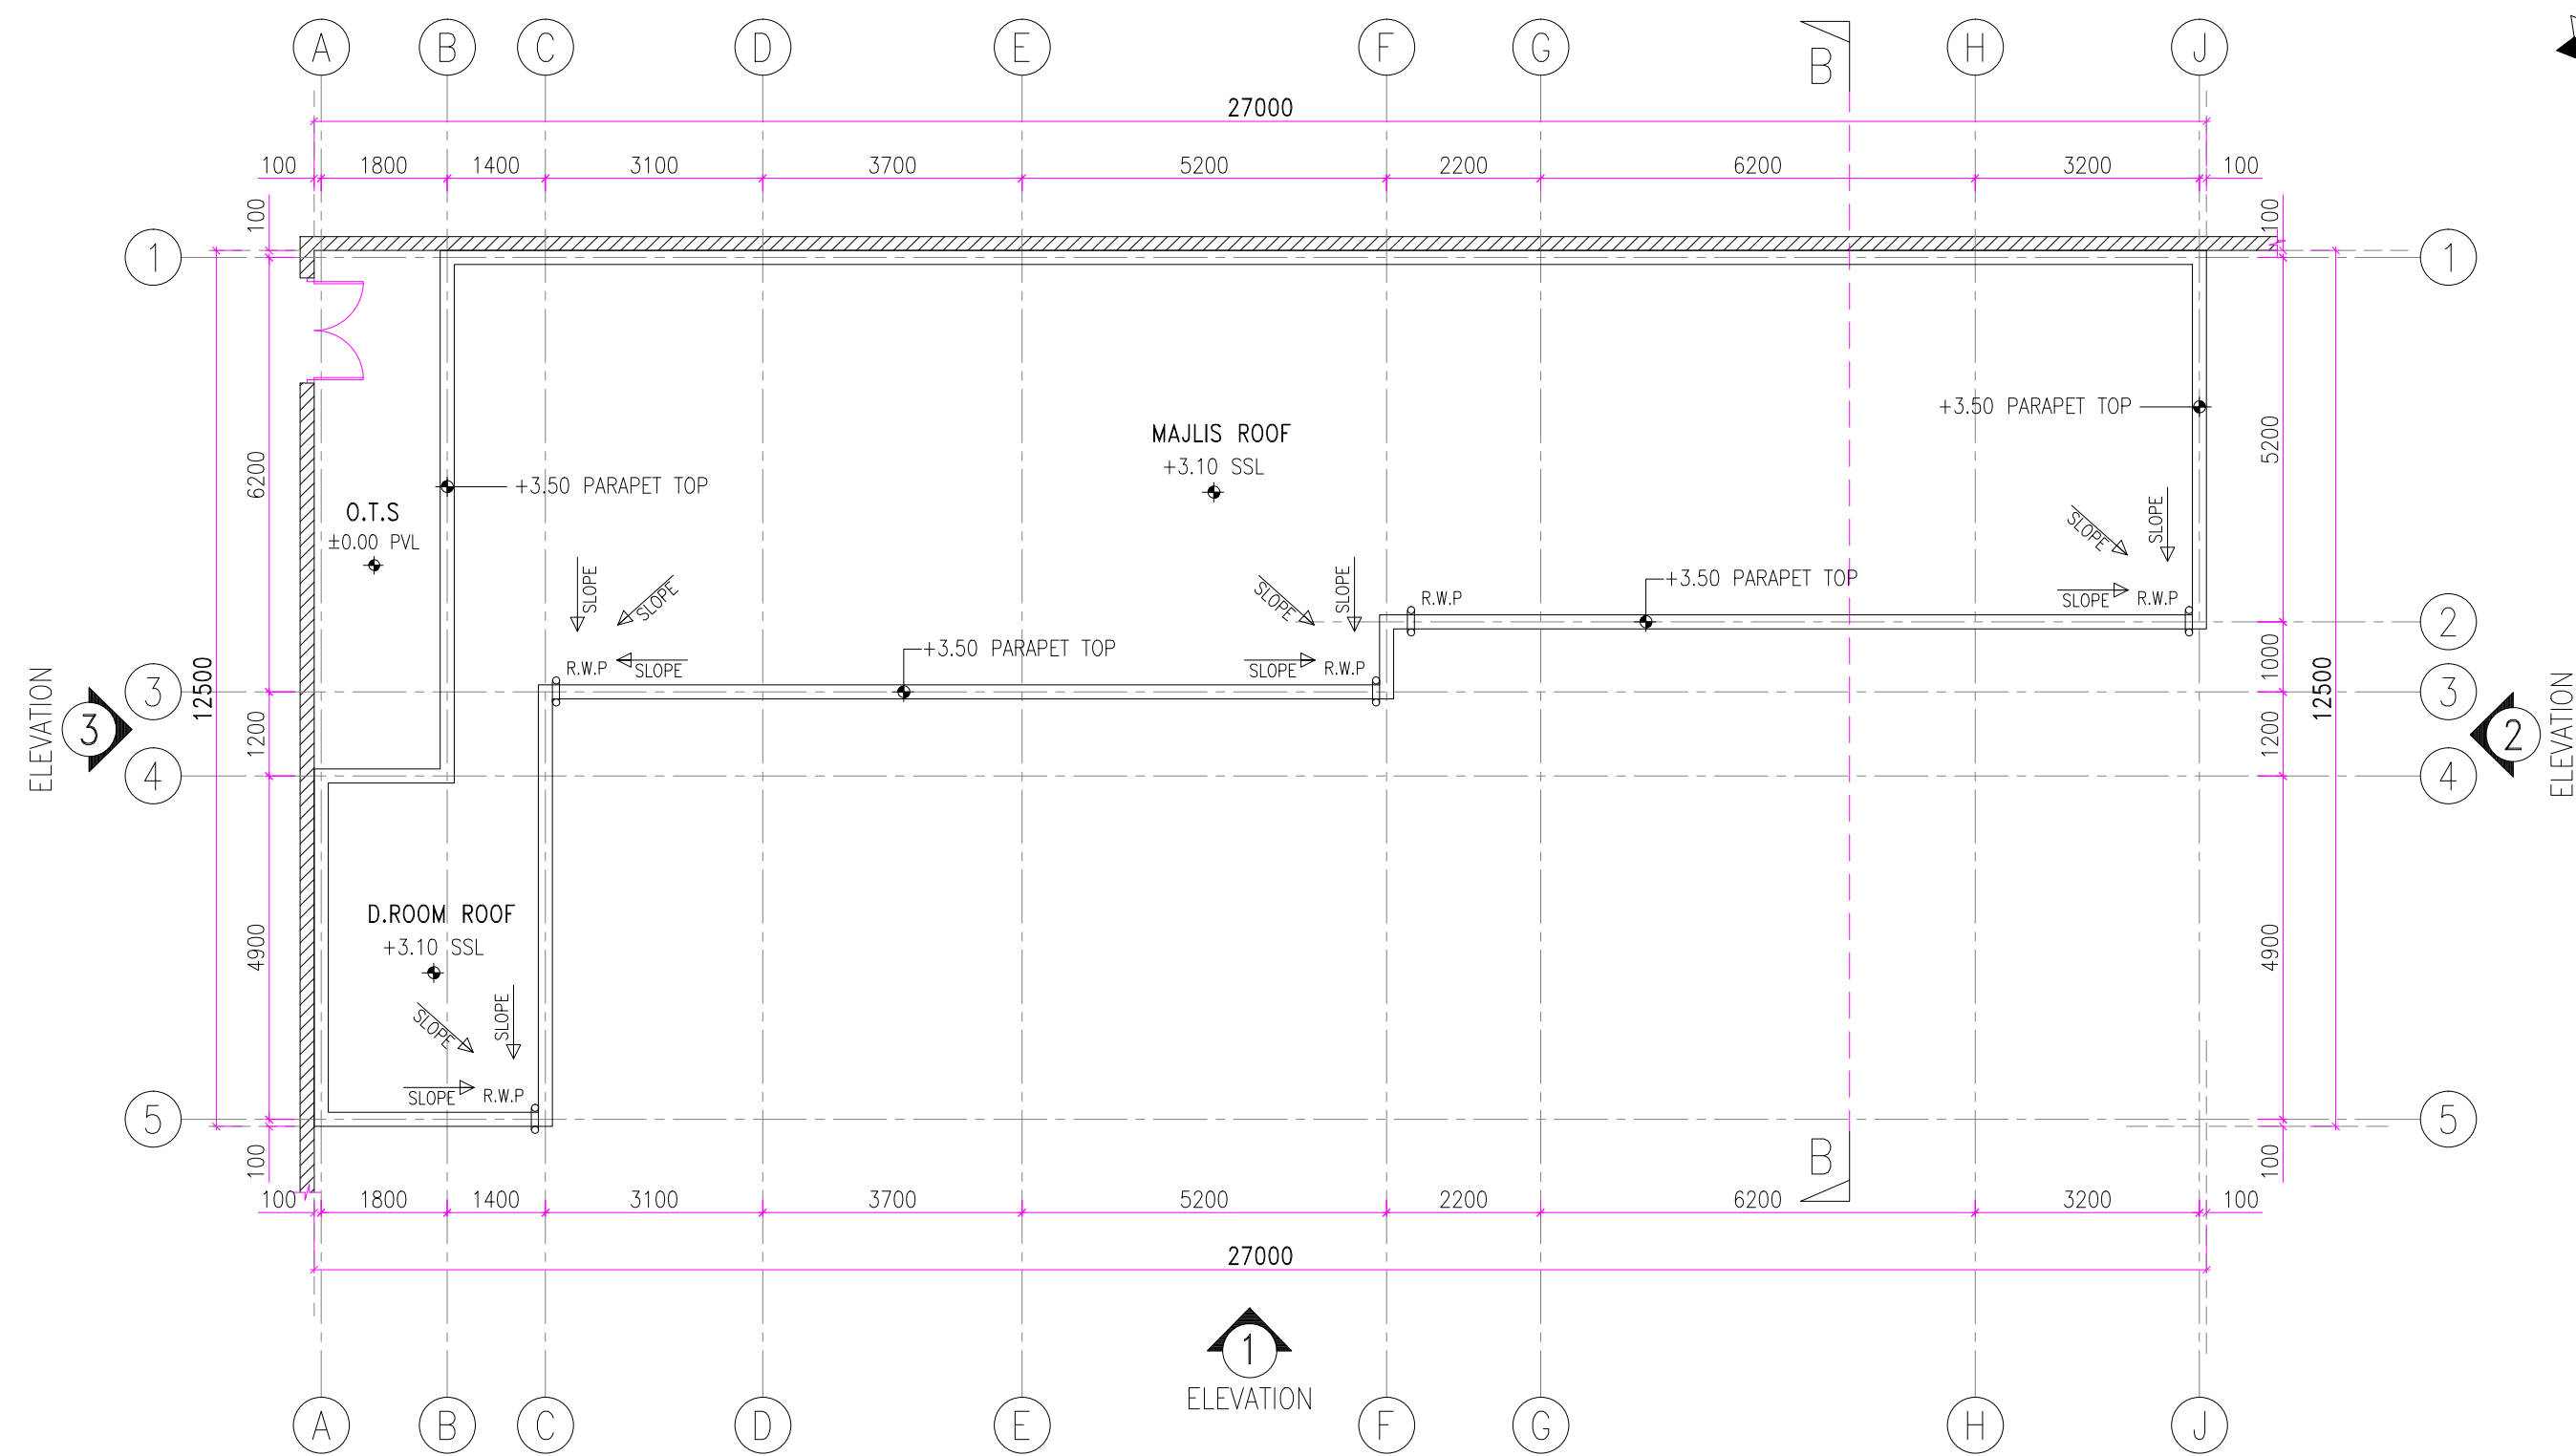


ROOF PLAN
SCALE 1:100

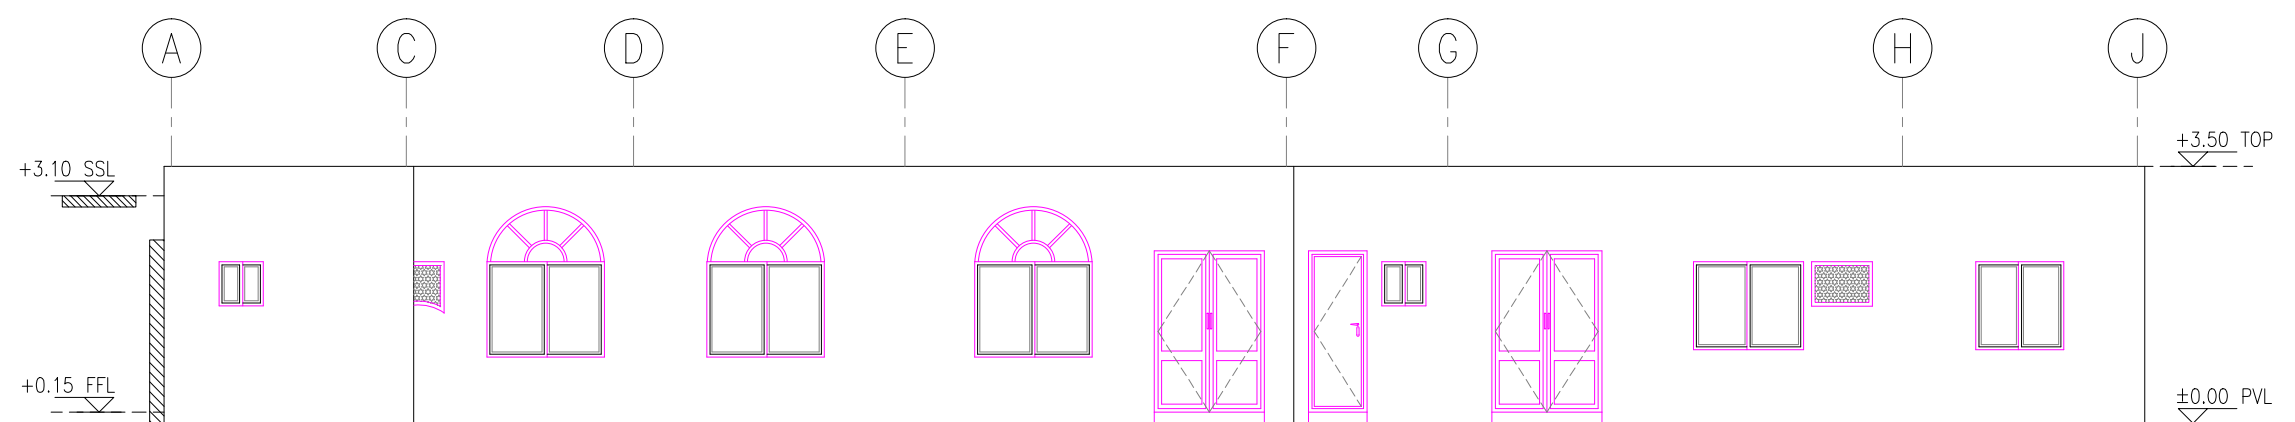


ELEVATION-1
SCALE 1:100

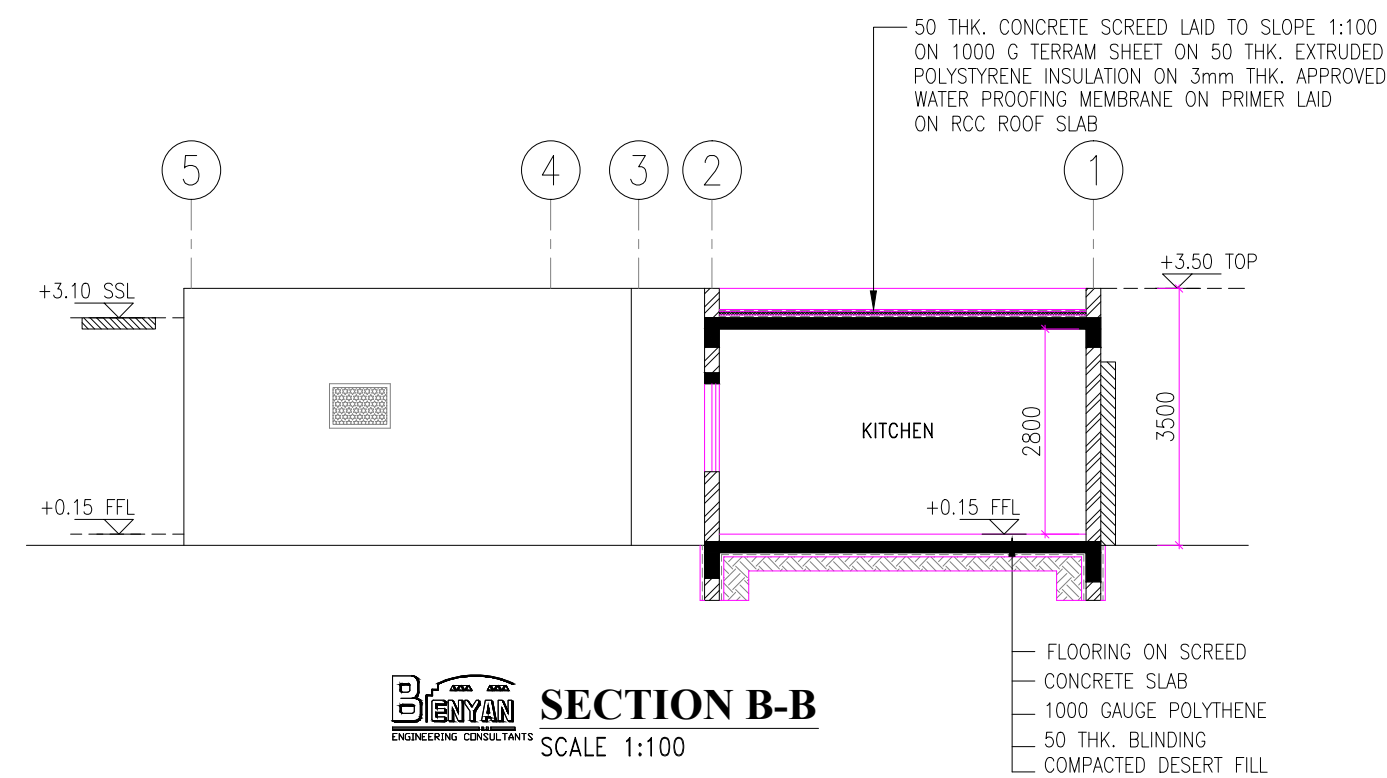

SECTION B-B
SCALE 1:100

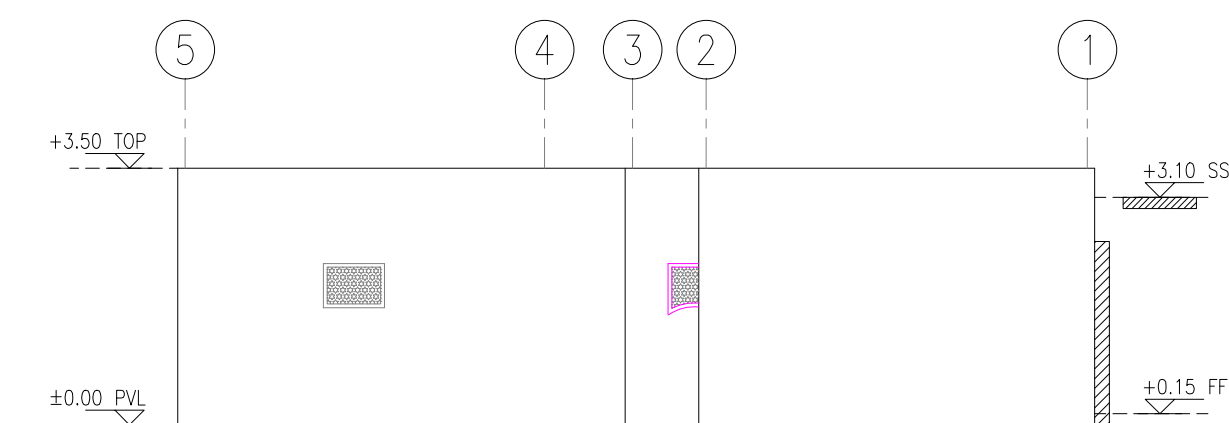

ELEVATION-2
SCALE 1:100

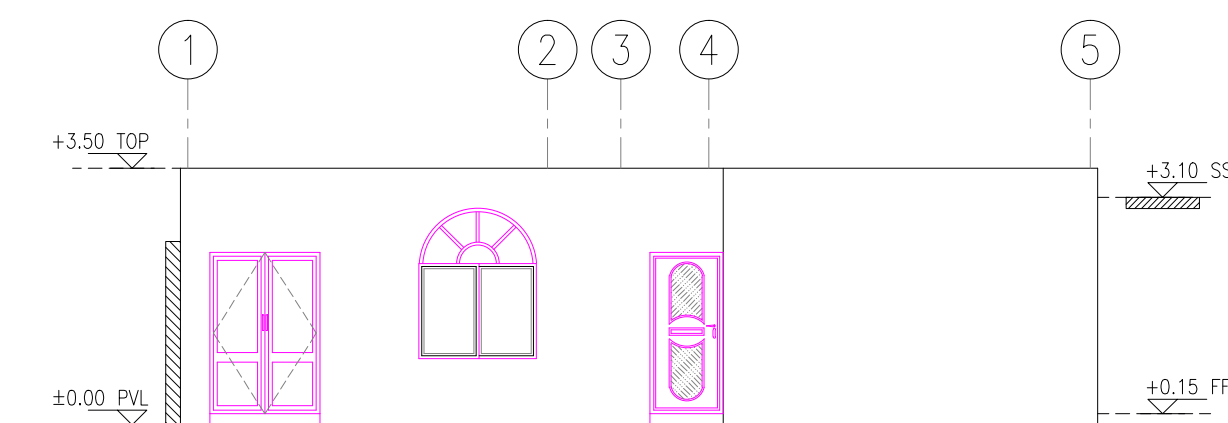

ELEVATION-3
SCALE 1:100

OUT MAJLIS DETAILS

REV.	DATE:	DESCRIPTION:	BY:
U.D.D. STAMP :		MUNICIPALTY STAMP :	
Authorized engineer: Gamil Ali		UPDA No :1396	
CONSULTANT STAMP & SIGNATURE		SUB-CONSULTANT STAMP & SIGNATURE	
البن يان للإستشارات الهندسية تصميم - إشراف ENGINEERING CONSULTANTS TEL : 4515223 - 4515226 FAX : 4515228 P.O.BOX 1748 DOHA - QATAR			
PROJECT: G+1+P VILLA & OUT MAJLIS			
LOCATION: AL MEARAD			
CLIENT:			
DATE: 09-04-2011		JOB NO: 180-2011	
TITLE: OUT MAJLIS DETAILS			
DRAWING NO: A-05		SCALE : 1:100	
DRAWN BY: SMM		DESIGNED BY: ENG: AHMED MOHAMAD	
CAD FILE		REGISTRATION NO.:	
REVISION 0		SIGNATURE	
		CHECKED BY: ENG: AHMED MOHAMAD	
		REGISTRATION NO.:	
		SIGNATURE	